


NATURALISTE

NO. REVISION:		DATE:	©COPYRIGHTGASELLA & ASSOCIATES THIS DRAWING IS PROTECTED BY COPYRIGHT. ALL RIGHTS RESERVED. NO PART OF THIS DRAWING MAY BE REPRODUCED, PUBLISHED, BROADCAST OR TRANSMITTED IN ANY FORM OR BY ANY MEANS, WITHOUT THE PRIOR WRITTEN APPROVAL OF THE COPYRIGHT OWNER.	PROJECT: BETHANIE FIELDS LIFESTYLE RETIREMENT VILLAGE LOT 7000 EATON DRIVE, EATON. CHURCHES OF CHRIST HOMES AND COMMUNITY SERVICES	ARCHITECTS: CASELLA & ASSOCIATES	DRAWING TITLE: FLOOR PLAN			SITE NO.	HOUSE TYPE:
B	ISSUED FOR CONSTRUCTION	10.10.2013							94	B - E2
			ALL DIMENSIONS TO BE CHECKED ON SITE BEFORE COMMENCEMENT OF ANY WORK. FIGURED DIMENSIONS ONLY TO BE USED. REPORT ANY DISCREPANCIES TO THE ARCHITECT BEFORE PROCEEDING WITH THE WORK.		BUILDERS: GALLACHER CONSTRUCTIONS AND TALLWOOD CONSTRUCTIONS	DRAWN BY:	DATE:	SCALE:	DRAWING NO. BR - A02 (B)	
						JS	AUGUST 2003	1:100		
						FILE NAME:	CASELLA NO.			
						EA-LOT94.DWG	DP 20035			

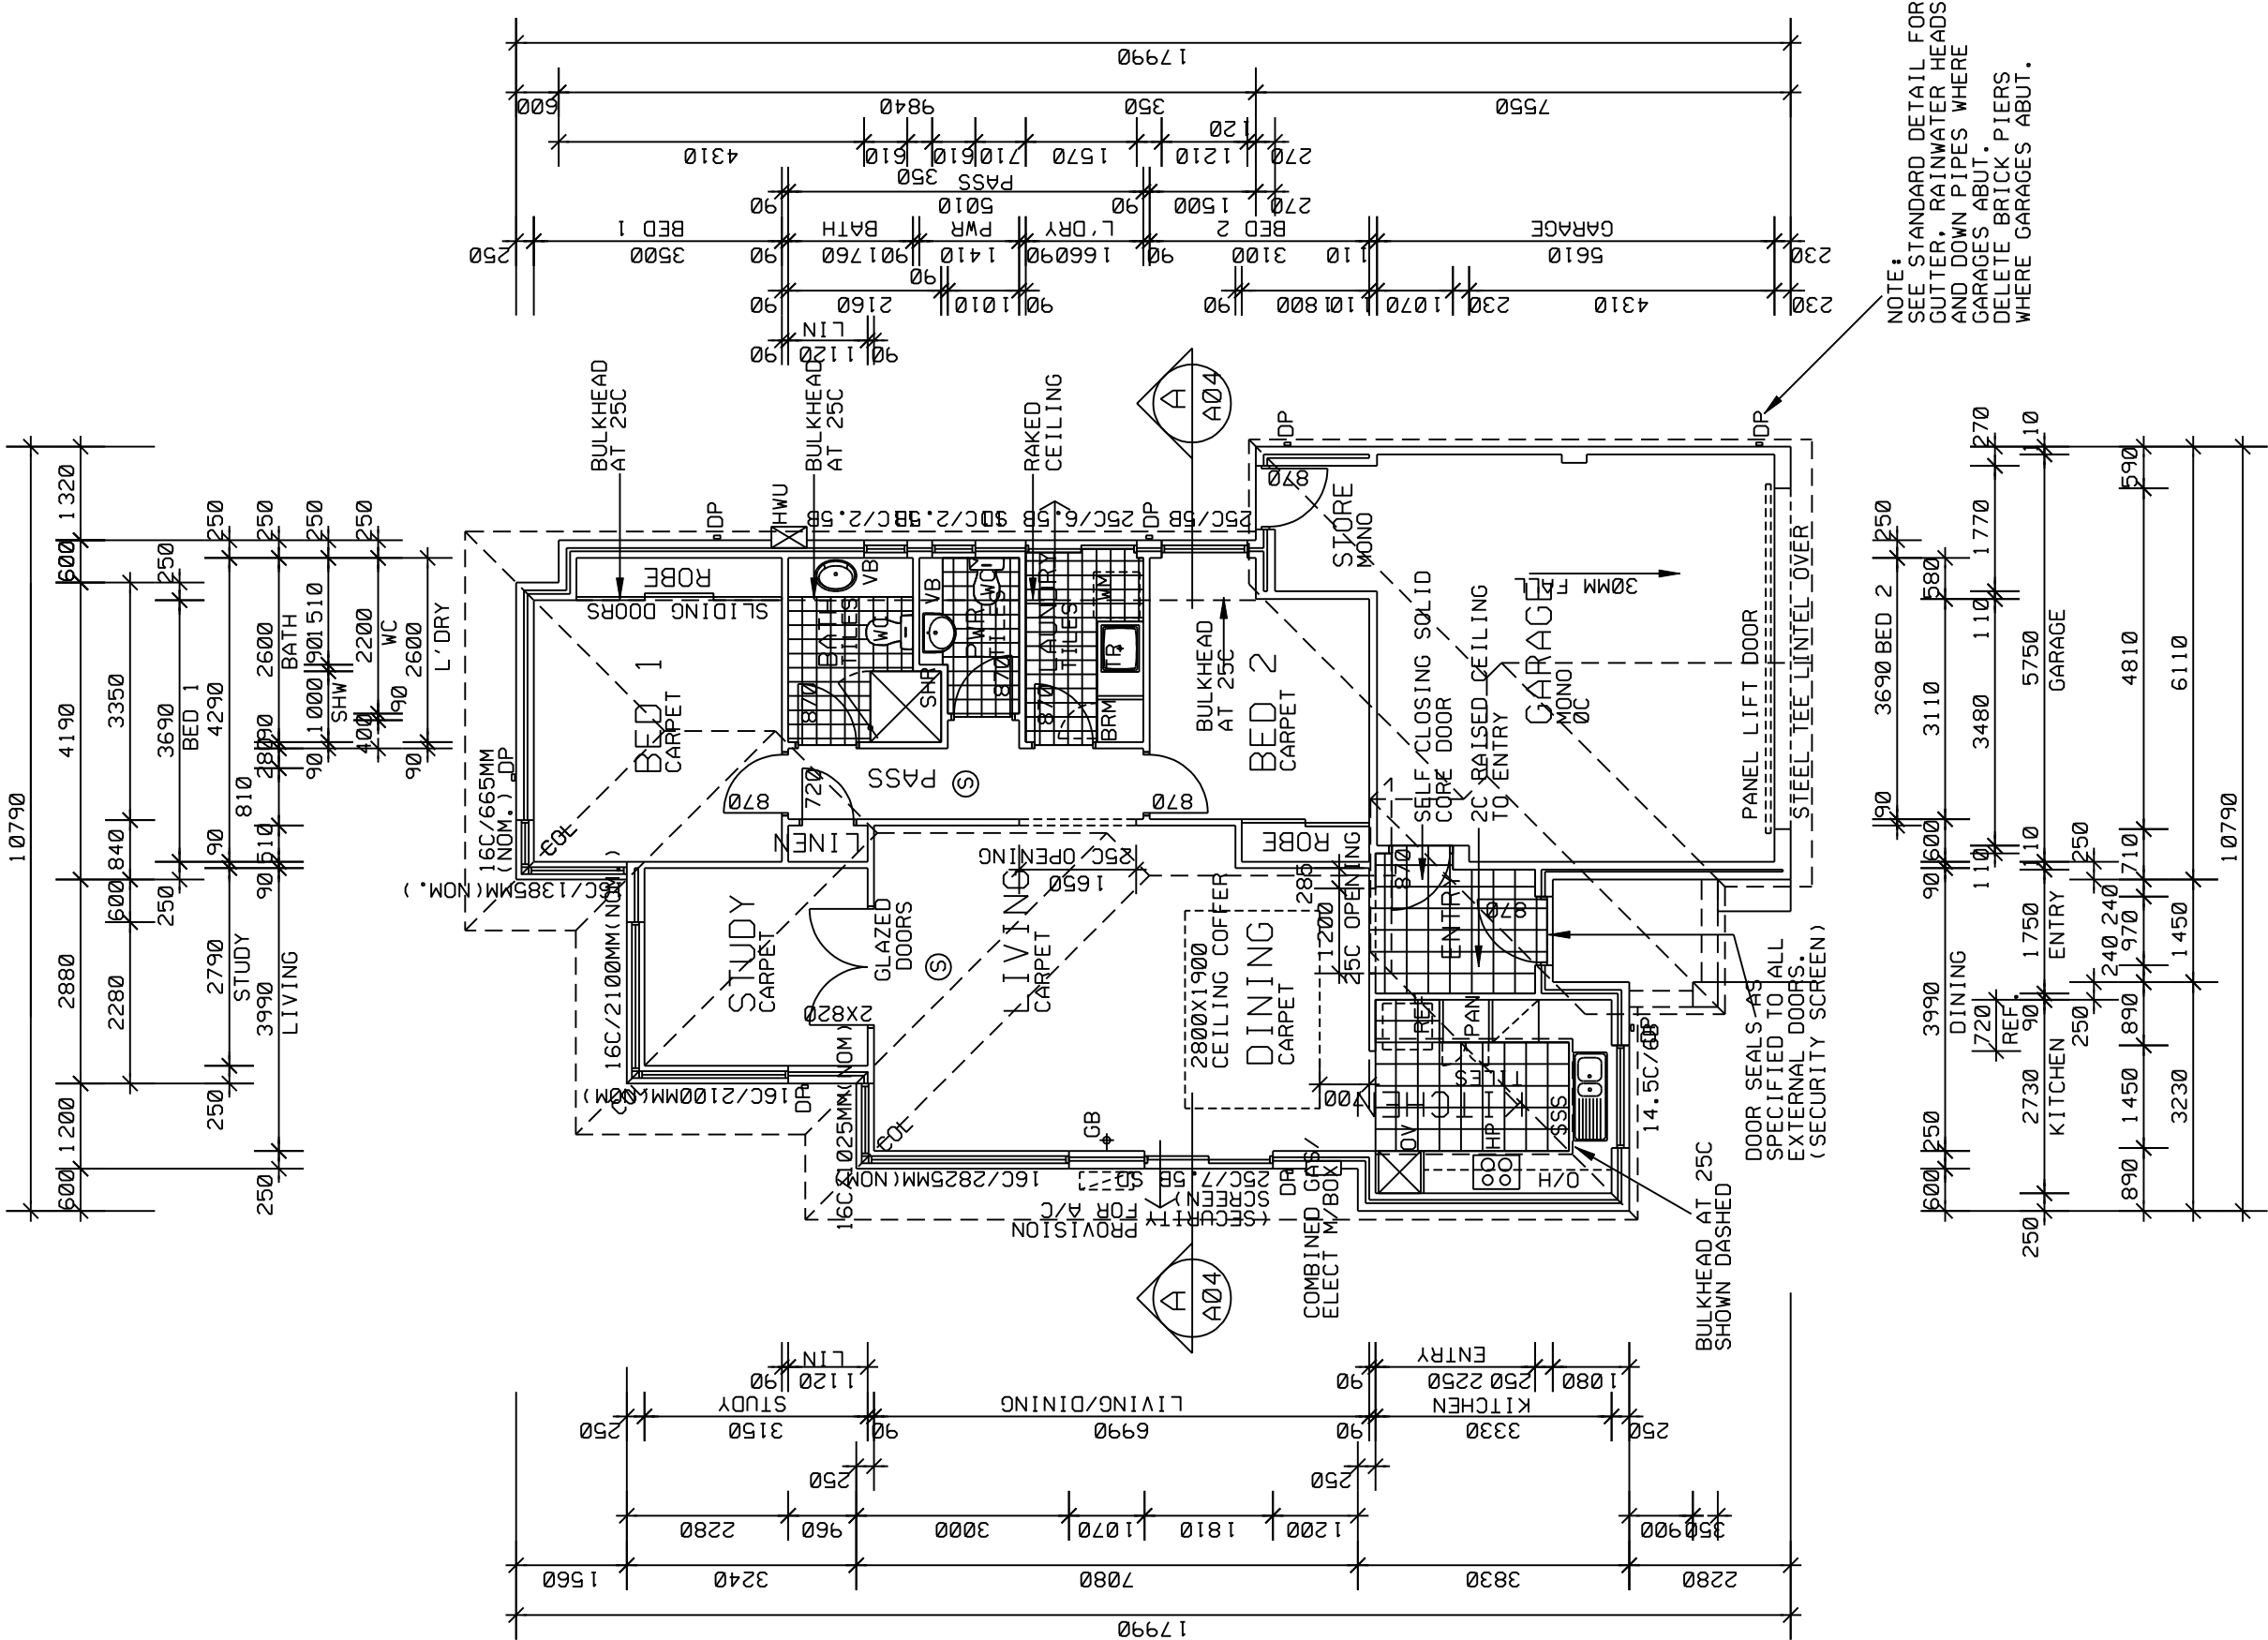

⑤ SMOKE ALARM TO AS 3786
SMOKE ALARMS SHALL BE 240V CONNECTED TO STANDBY BATTERIES.
ALL ALARMS SHALL BE INTERCONNECTED ON ACTIVATION OF ANY ALARM. ALL ALARMS IN THE INSTALLATION SHALL ACTIVATE EVACUATION TONE.

NOTE:
SEE STANDARD DETAIL FOR
GUTTER, RAINWATER HEADS,
AND DOWN PIPES WHERE
GARAGES ABUT.
DELETE BRICK PIERS
WHERE GARAGES ABUT.

FLOOR PLAN